


ÓÀÁÀ ÁÈËÏÚËÀÀÀÈË

1:500

556  
000

# REGULACIONI PLAN NEREALIZIRANOG DIJELA PROSTORNE CJELINE „PECARA 2" U TUZLI

DC8N9A B9; 5F5p9

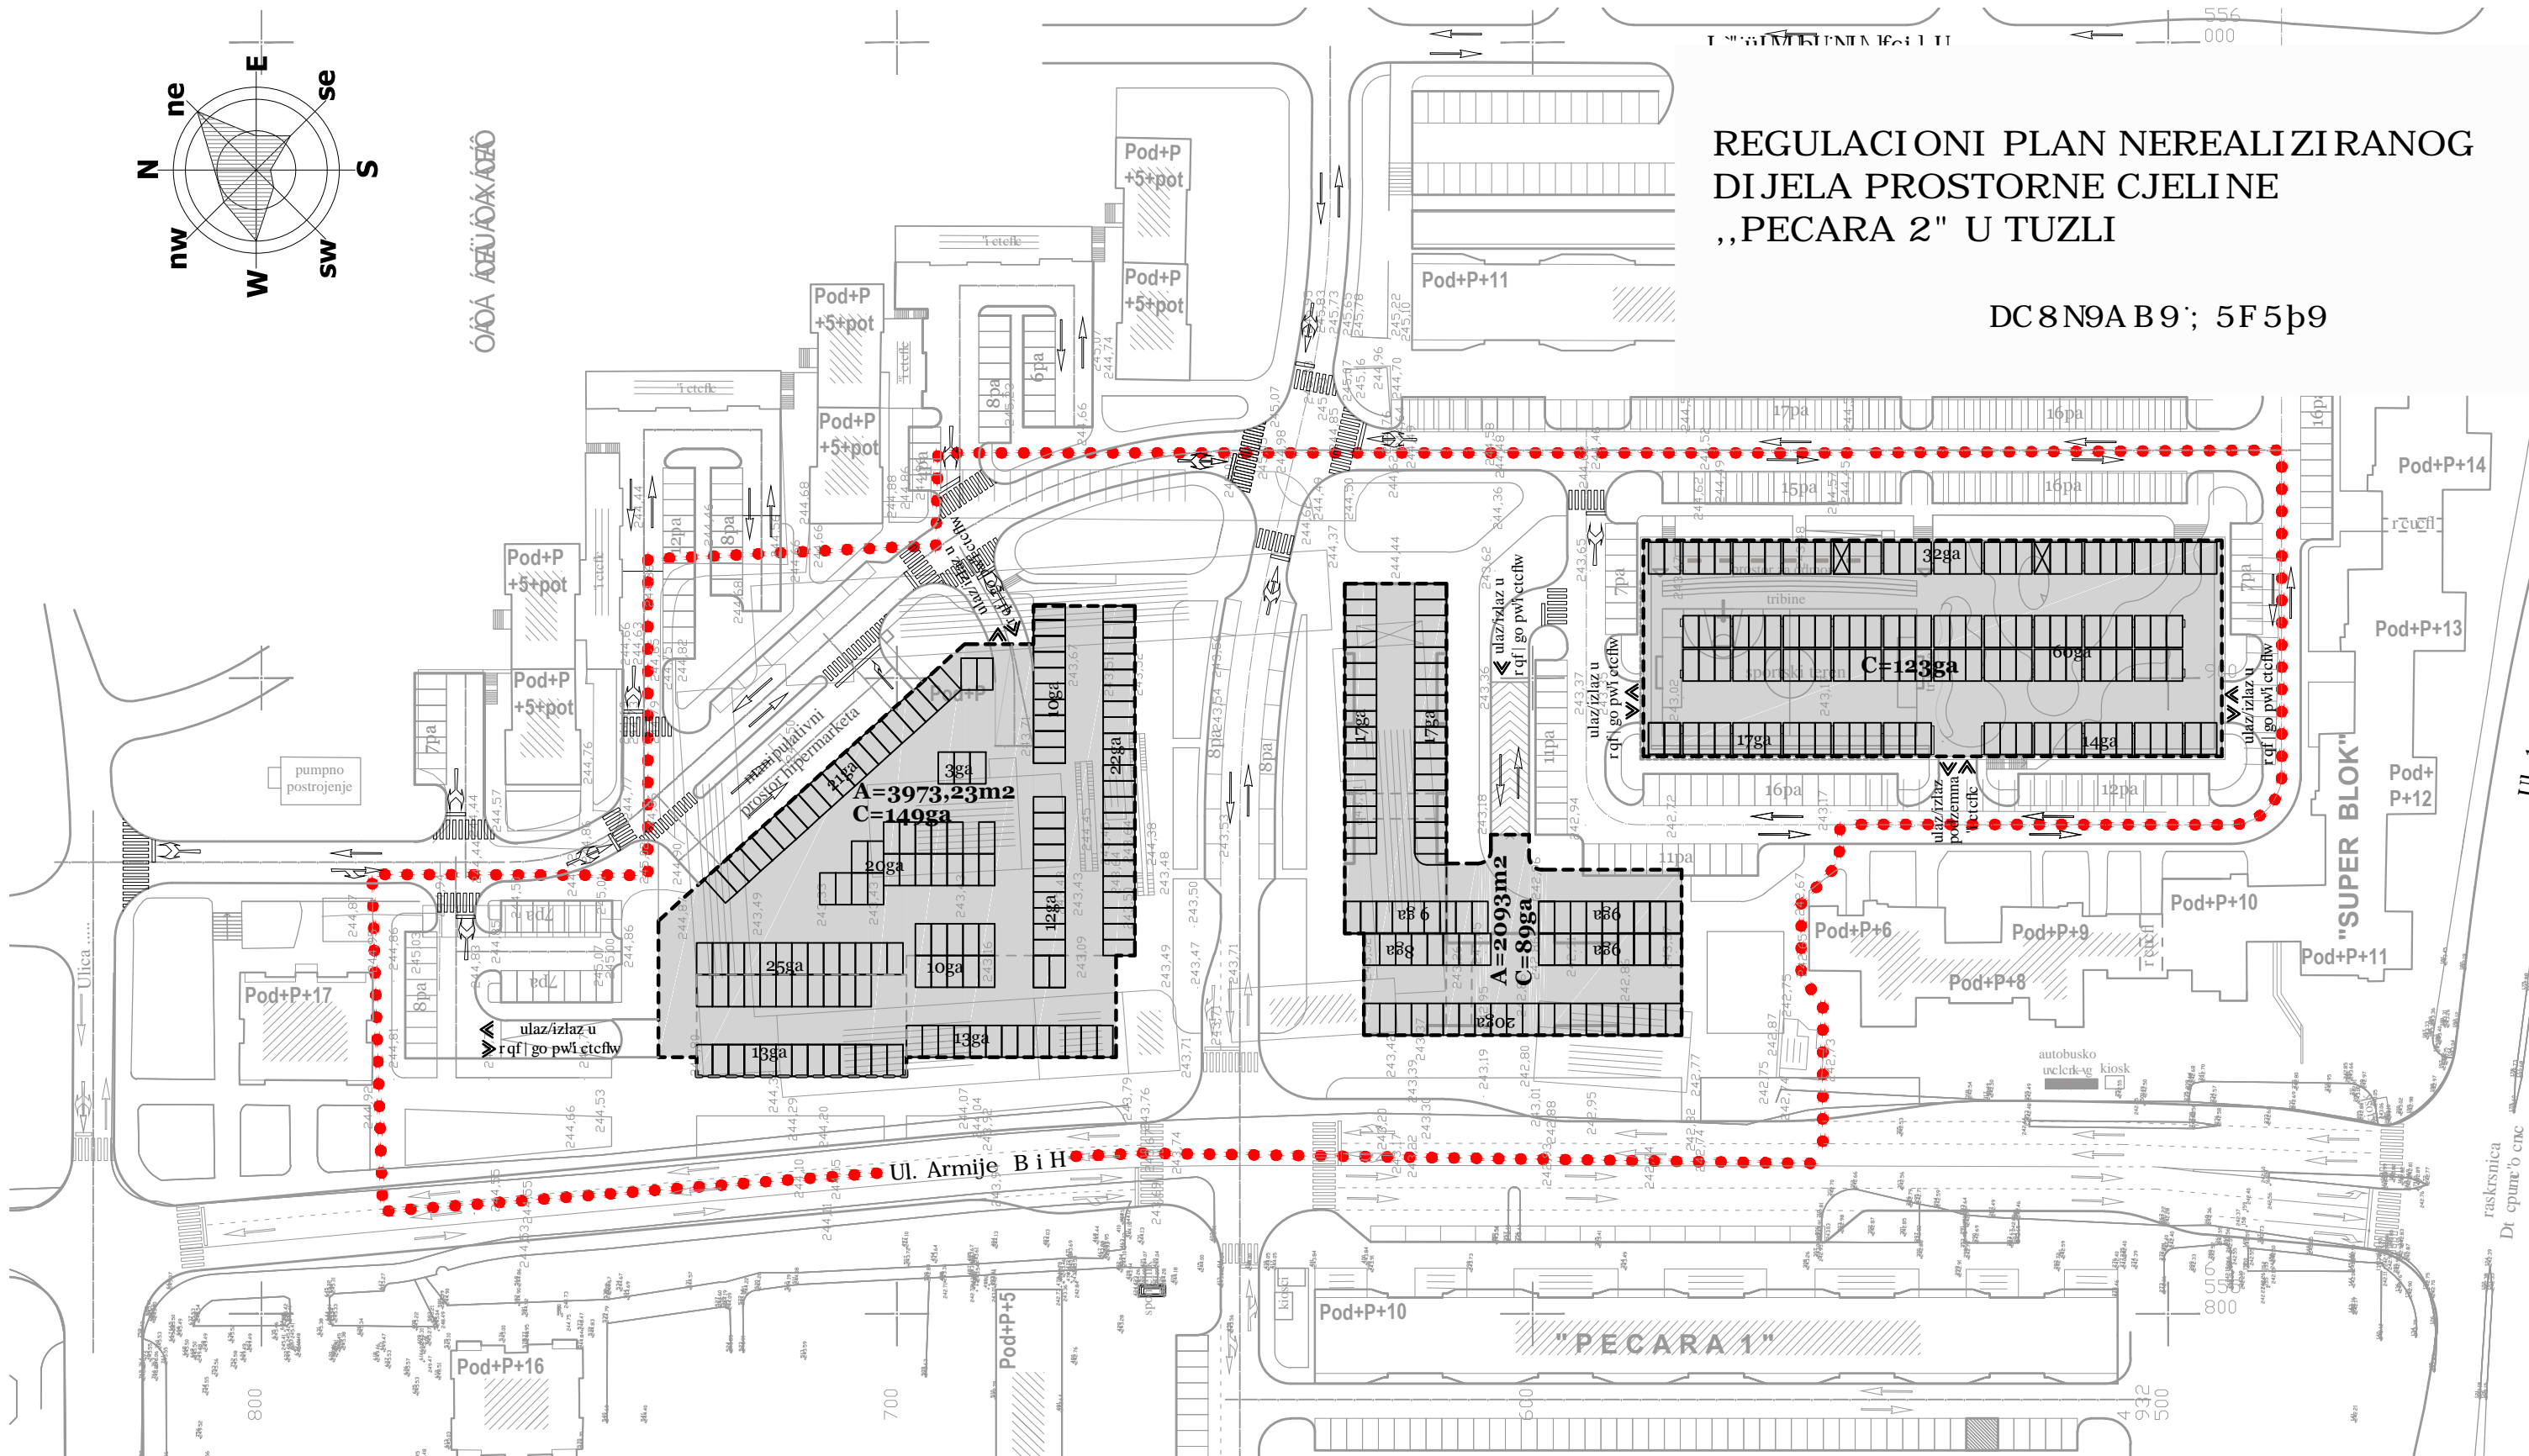

LEGENDA:

..... GRANICA OBUHVATA REGULACIONOG PLANA

▬ DC8N9AB9; 5F5p9

Ul. 1. Tr...

raskrsnica  
Dt epunr'6 cnc